

KEY

Hard Landscaping

- Andover Concrete Block Paving Type 1
Size: 200x300x40 mm
Colour: Silver Flack
- Andover Concrete Block Paving Type 2
Size: 200x300x40 mm, Colour: Silver Flack
with Mosaic Grey or Cream accents
- Resin Bonded Gravel
With Flush Metal Edging
Colour: Estuary Bronze
- High Quality Feature Paving
Dark Grey Granite With Inlaid Artwork
- Crushed Stone Surface
- Water Easement Area
- Existing Manhole for Drainage

Boundaries & Walls


- Proposed Retaining Wall with
Cock and Hen Treatment
Detail to match existing walls
- Entrance Wall Pier
Detail to match existing Pier
- Existing Wall & Piers to be Retained
- Existing Railings to be Cleaned and
Repaired
- New Railings to be installed

Furniture

- Litter Bins
Combined recycling and general waste bins
- Existing Lighting Column
Luminaire upgraded
- Proposed Lighting Column
Detail to match Porch
- Featured Seats
- Fingerpost Sign
- Arrival Sign
- Skate Feature Elements
To be added in consultation with local
Skate Groups
- Cycle Stand
- Proposed Steps

Soft Landscaping

- Existing Tree Retained
- Proposed Extra Heavy Standard Trees
- Removed Trees
- Proposed Wildflower Meadow
- Existing & Proposed Grass
To be maintained as mown grass
- Ornamental Planting
27L Pots @ 6 per m²
- Japanese Knotweed to be treated
Treatment plan TBC by JK solutions
- Proposed Hedge

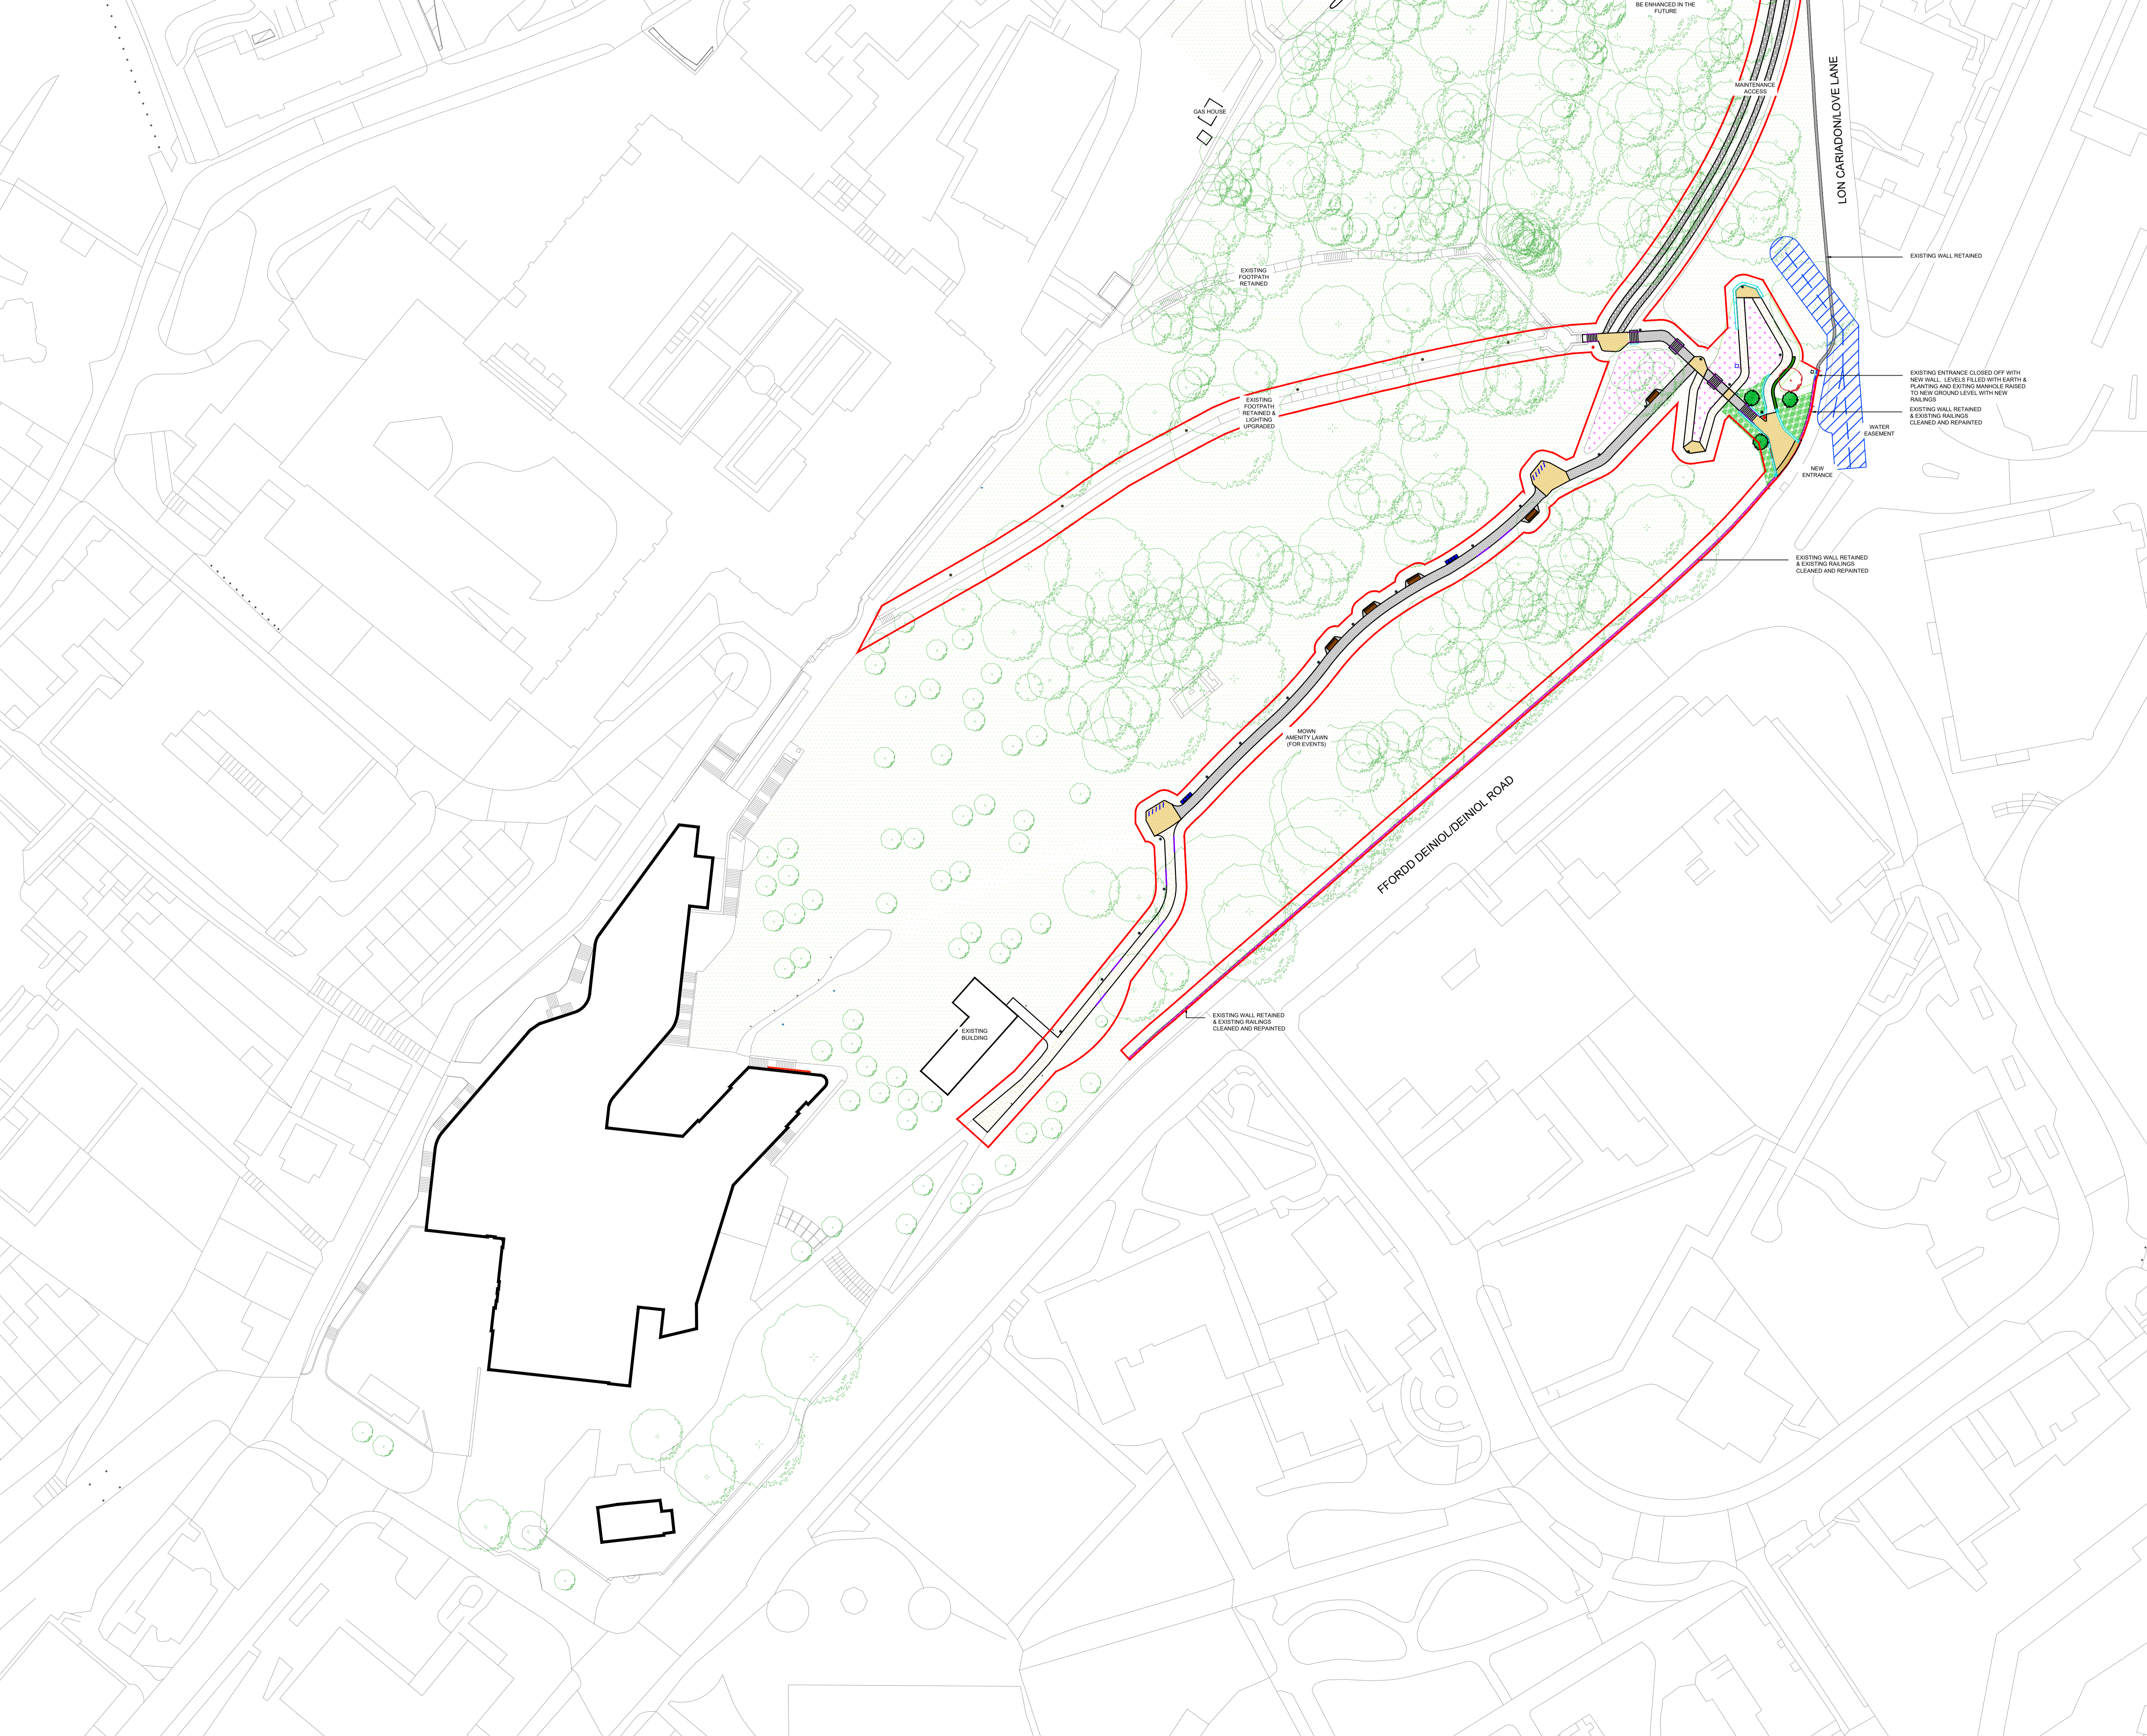

rev	details	by	date
01	Issue for planning	MS	25.03.22
02	Updated with fire boundary	MS	09.03.22
03	Dimensioning updated to include additional building balconies added across the park	MS	09.03.22
04	Updated planning issue	JL	08.03.22
05	Existing railings drawn as retained	SVU	12.03.22

Notes

- Do not scale from drawing, use figured dimensions only.
- All dimensions to be checked onsite.
- This drawing to be read in conjunction with all other Gillespies drawings and specifications.

Project title
**College Park, Bangor
Stage 3 Design**

Drawing title
Landscape Masterplan

Drawing number
P2330-00-002-GIL-0103

Drawing Status
PLANNING

Date
22.02.2022

Scale
1:500 @ A0

Revision
04

Drawn
SVU

Checked
PL

Client
BANGOR UNIVERSITY

GILLESPIES

Project Name: 47 New Road, New Chester, WA1 5EX
P 011 823 7775 E info@gillespies.co.uk

Ordnance Survey information is reproduced from Ordnance Survey material with the permission of Ordnance Survey on behalf of the Controller of Her Majesty's Stationery Office (© Crown Copyright). Unauthorised reproduction without Crown Copyright and/or Ordnance Survey's permission is prohibited. Licence No. 100117362